


敷地面積等資料

2026/08/18

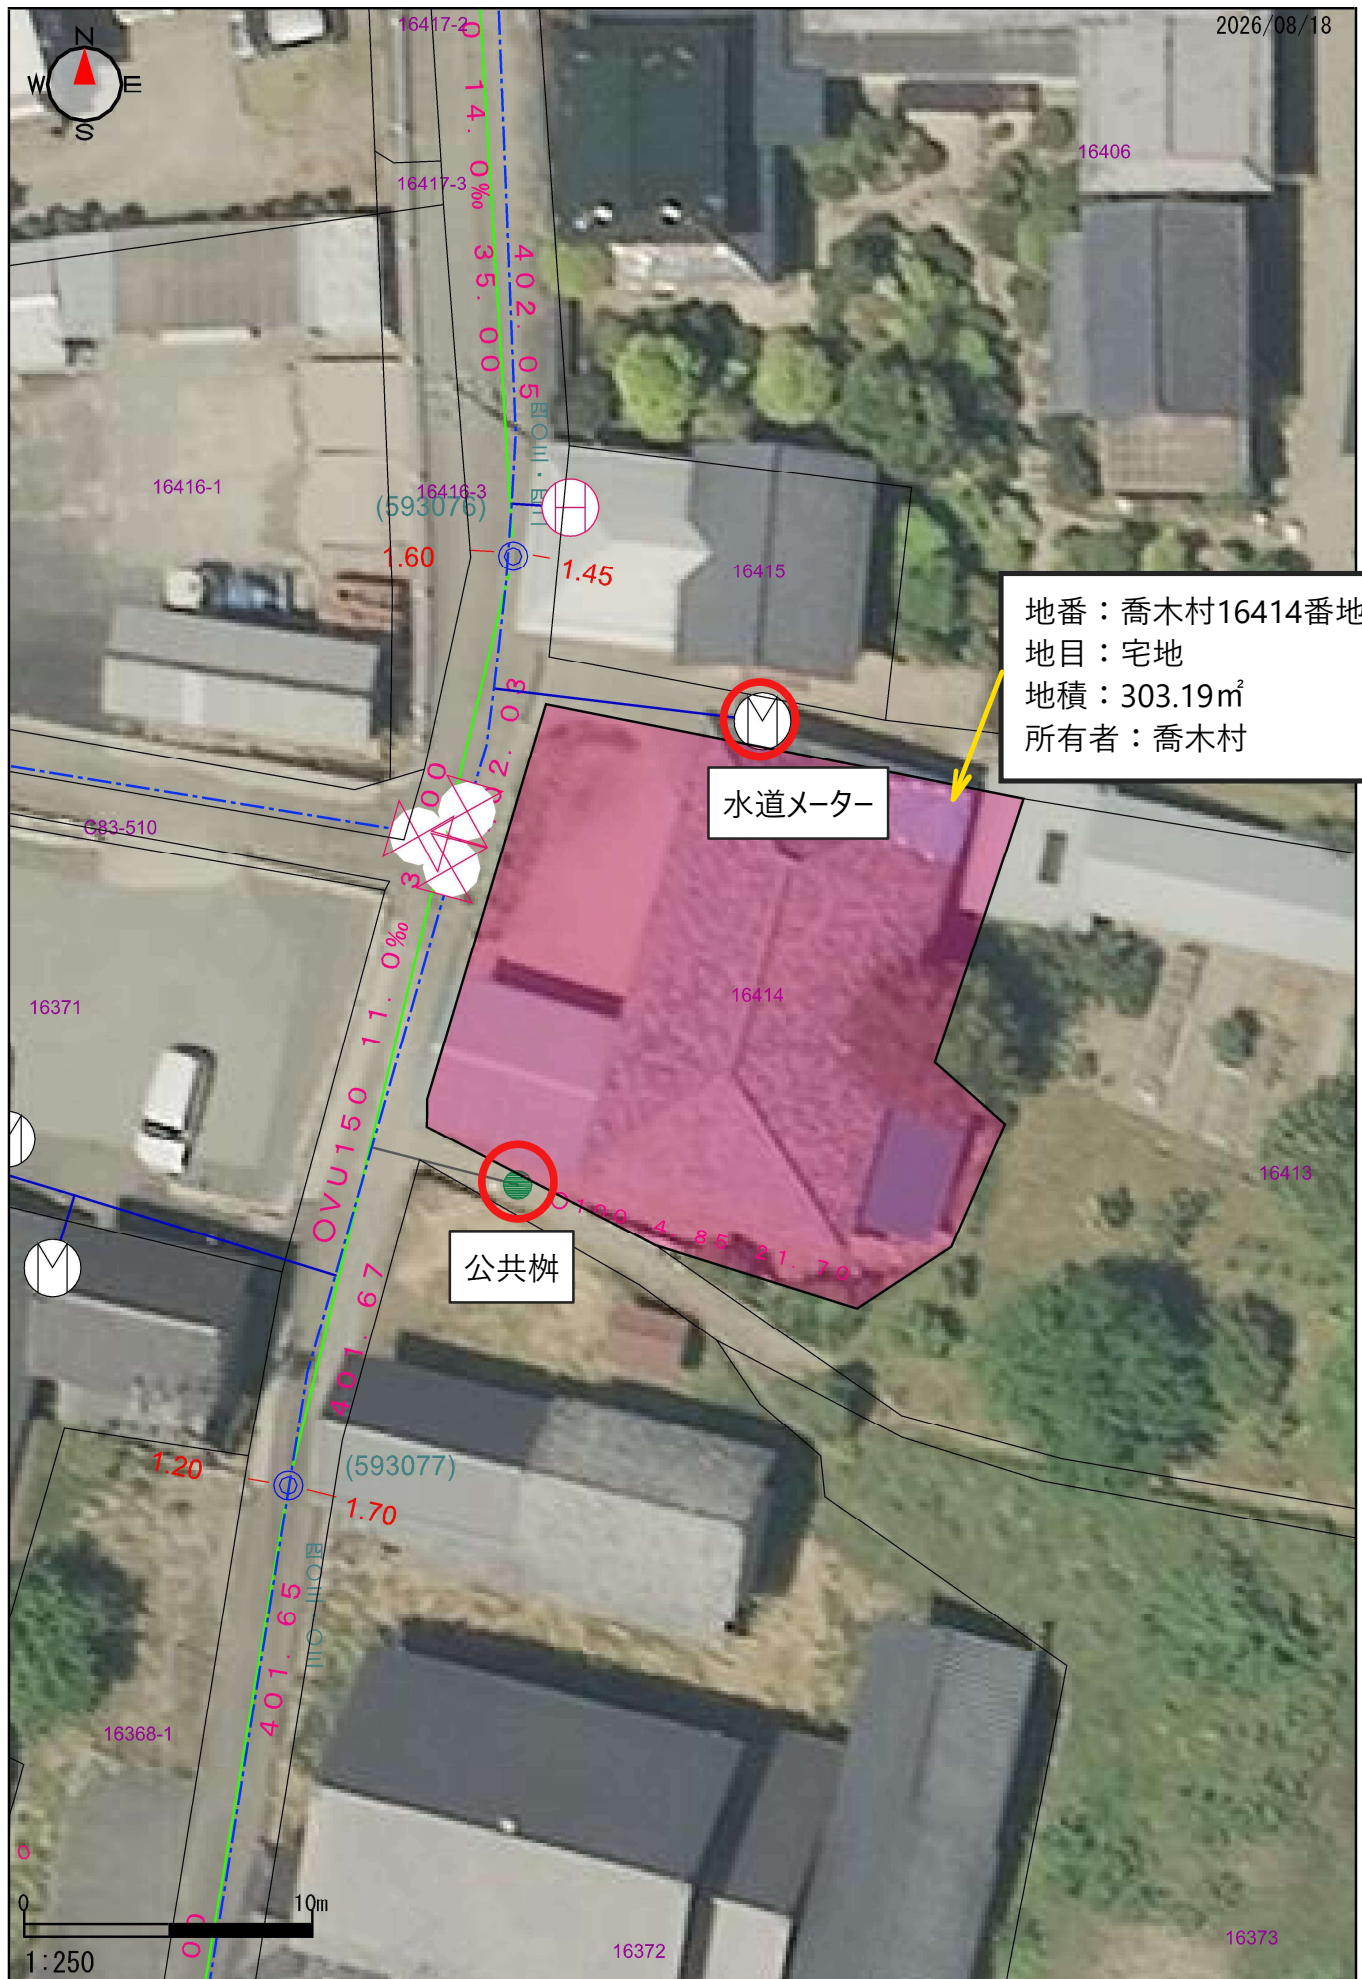



2026/08/20

